



MANZANA E PARCELA E1
CALLE SANTA BAJA
ESCALA 1:100


SUPERFICIES CONSTRUIDAS LOCAL 1 50.39m² LOCAL 2 47.98m² LOCAL 3 49.65m² LOCAL 4 46.33m² LOCAL 5 46.94m²
 SUPERFICIES CONSTRUIDAS LOCAL 6 45.53m² LOCAL 7 47.89m² LOCAL 8 47.64m² LOCAL 9 42.80m² LOCAL 10 53.10m² LOCAL 11 53.00m²

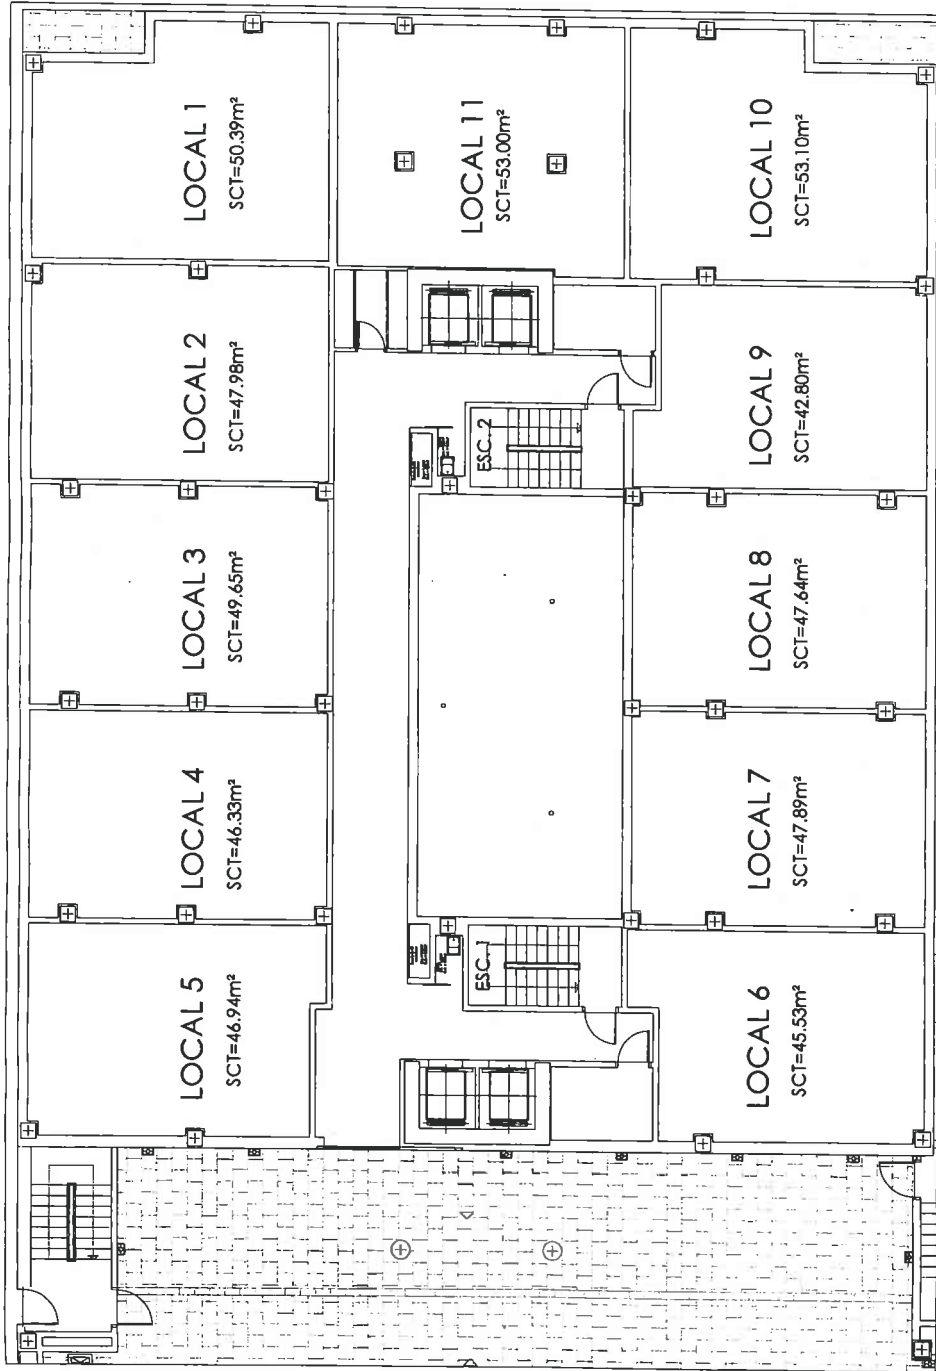


MANZANA E PARCELA E2
 PLANTA BAJA
 ESCALA 1:100

SUPERFICIE CONSTRUIDA LOCAL 1 50.39m² LOCAL 2 47.98m² LOCAL 3 49.65m² LOCAL 4 46.33m² LOCAL 5 46.94m²
 SUPERFICIE CONSTRUIDA LOCAL 6 45.53m² LOCAL 7 47.89m² LOCAL 8 47.64m² LOCAL 9 42.80m² LOCAL 10 53.10m² LOCAL 11 53.00m²

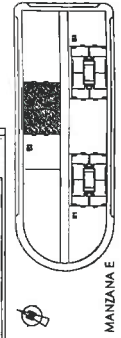

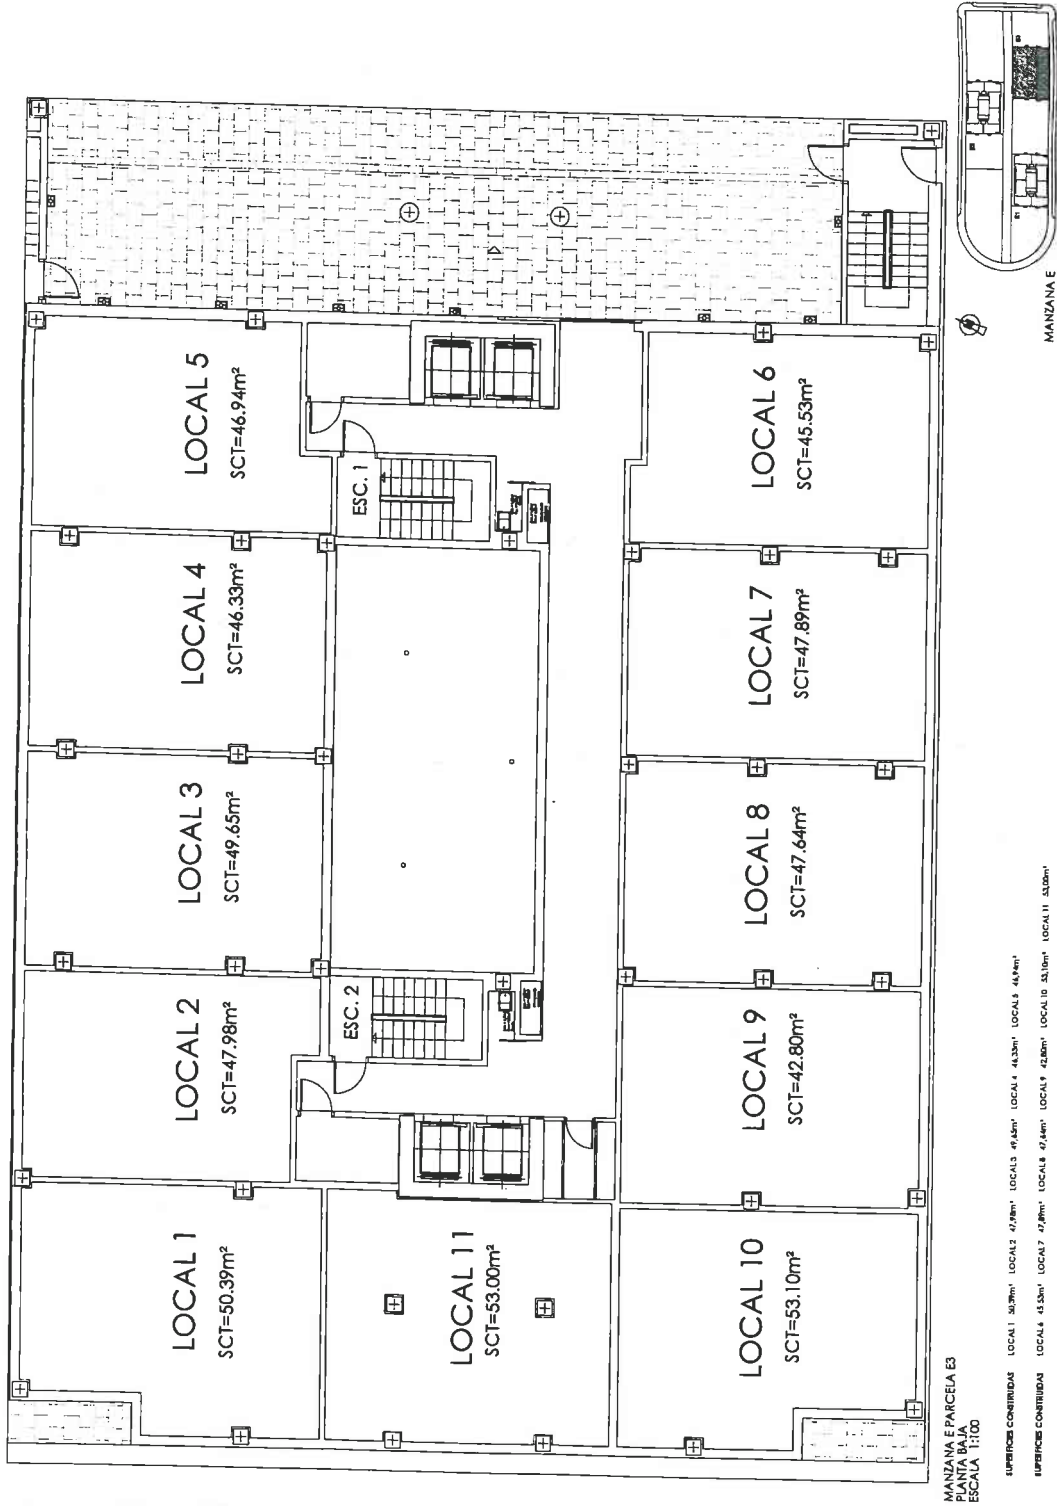


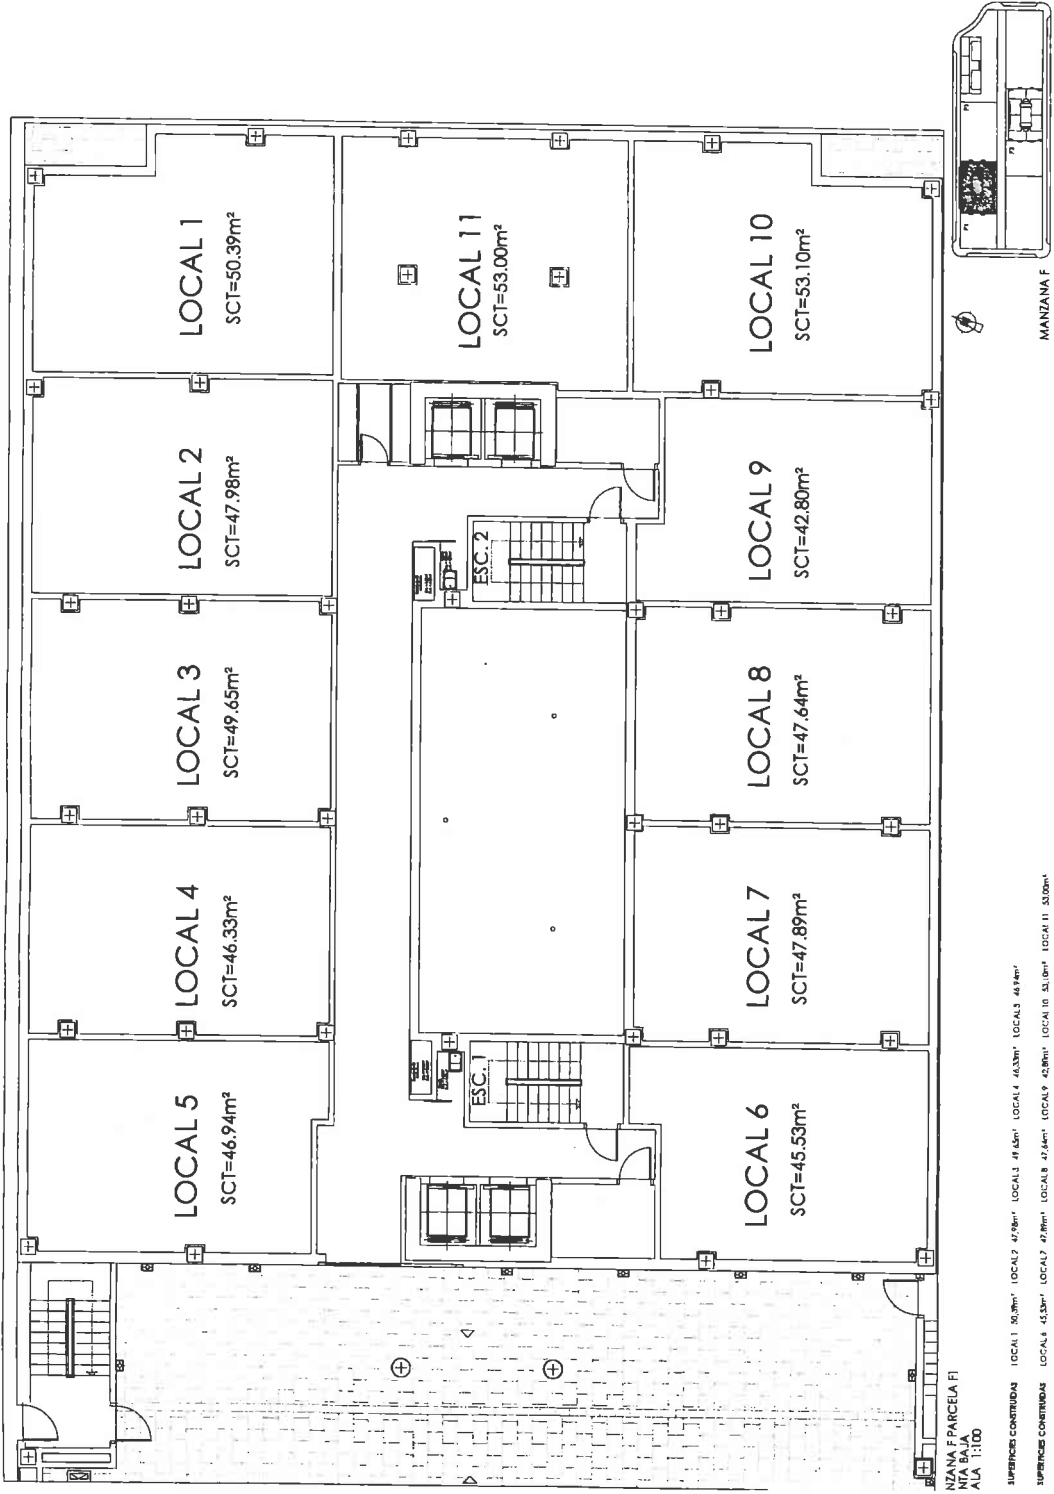

MANZANA F PARCELA F1
 NTA BAJA
 ALA 1:100



SUPERFICIES CONTIGUAS LOCAL 1 50,39m² LOCAL 2 47,98m² LOCAL 3 49,65m² LOCAL 4 46,33m² LOCAL 5 46,94m²

SUPERFICIES CONTIGUAS LOCAL 6 45,53m² LOCAL 7 47,89m² LOCAL 8 47,64m² LOCAL 9 42,80m² LOCAL 10 53,10m² LOCAL 11 53,00m²

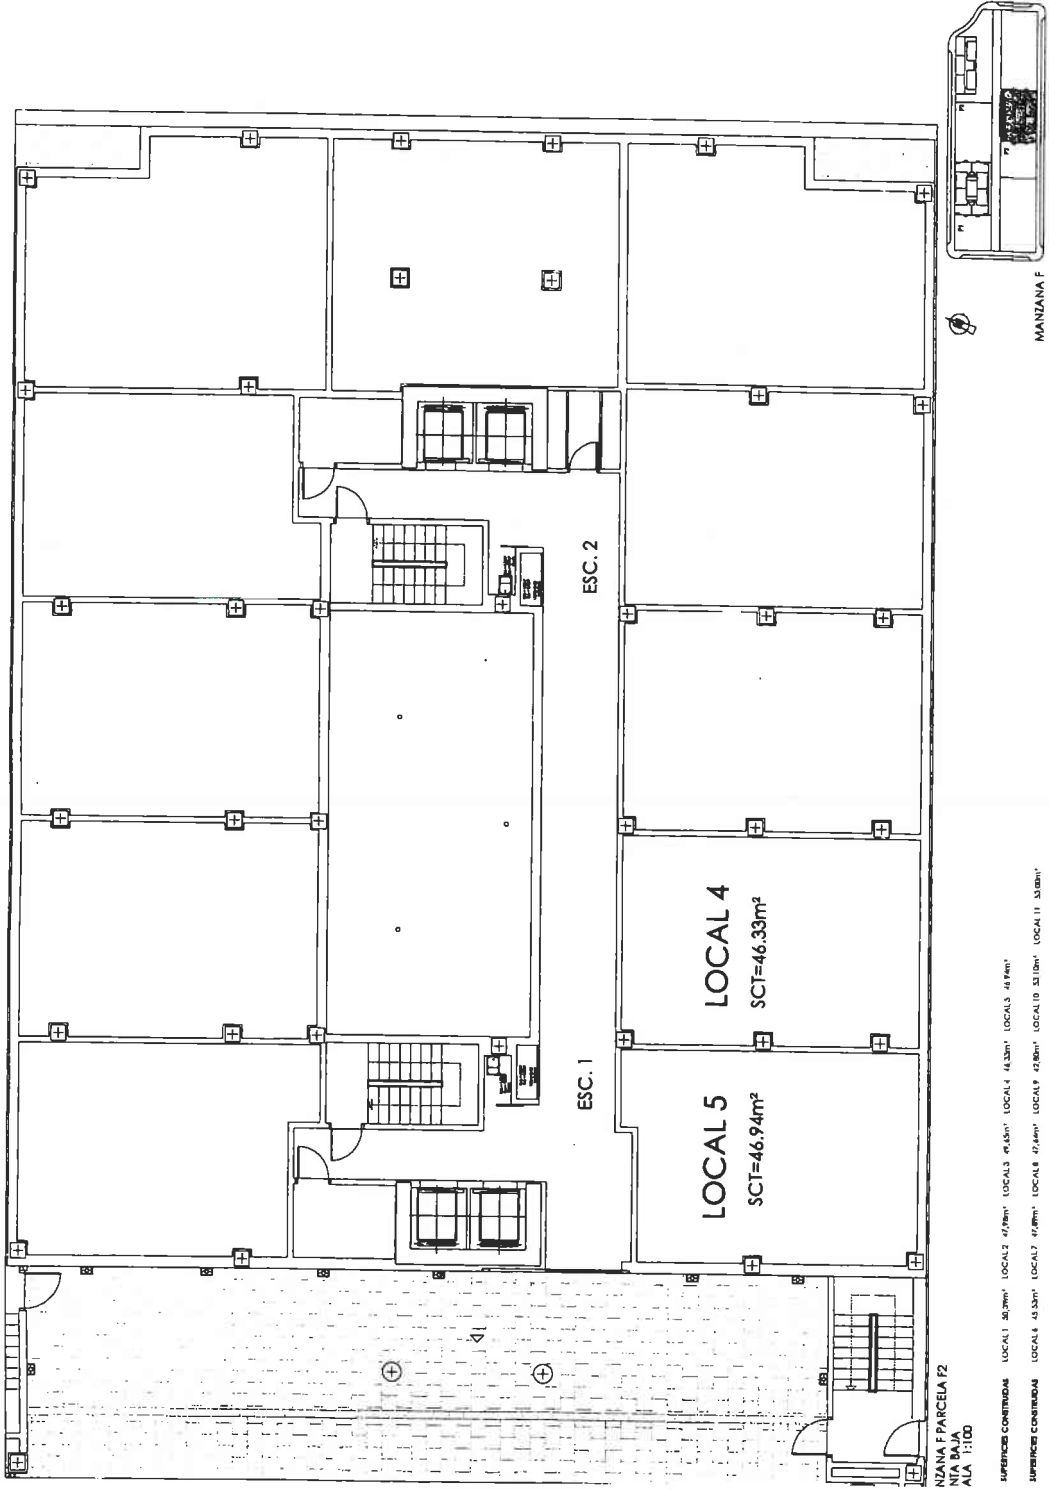

MANZANA F PARCELA F2
 NTA MA JA
 ALA 10100

SUPERFICIE CONSTRUIDA LOCAL 1 30.27m² LOCAL 2 47.78m² LOCAL 3 46.50m² LOCAL 4 44.33m² LOCALS 48.96m²
 SUPERFICIE CONSTRUIDA LOCAL 4 45.33m² LOCAL 5 46.94m² LOCAL 6 47.44m² LOCAL 7 42.86m² LOCAL 10 33.10m² LOCAL 11 33.81m²

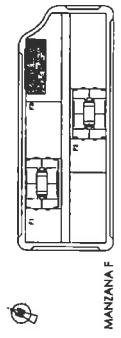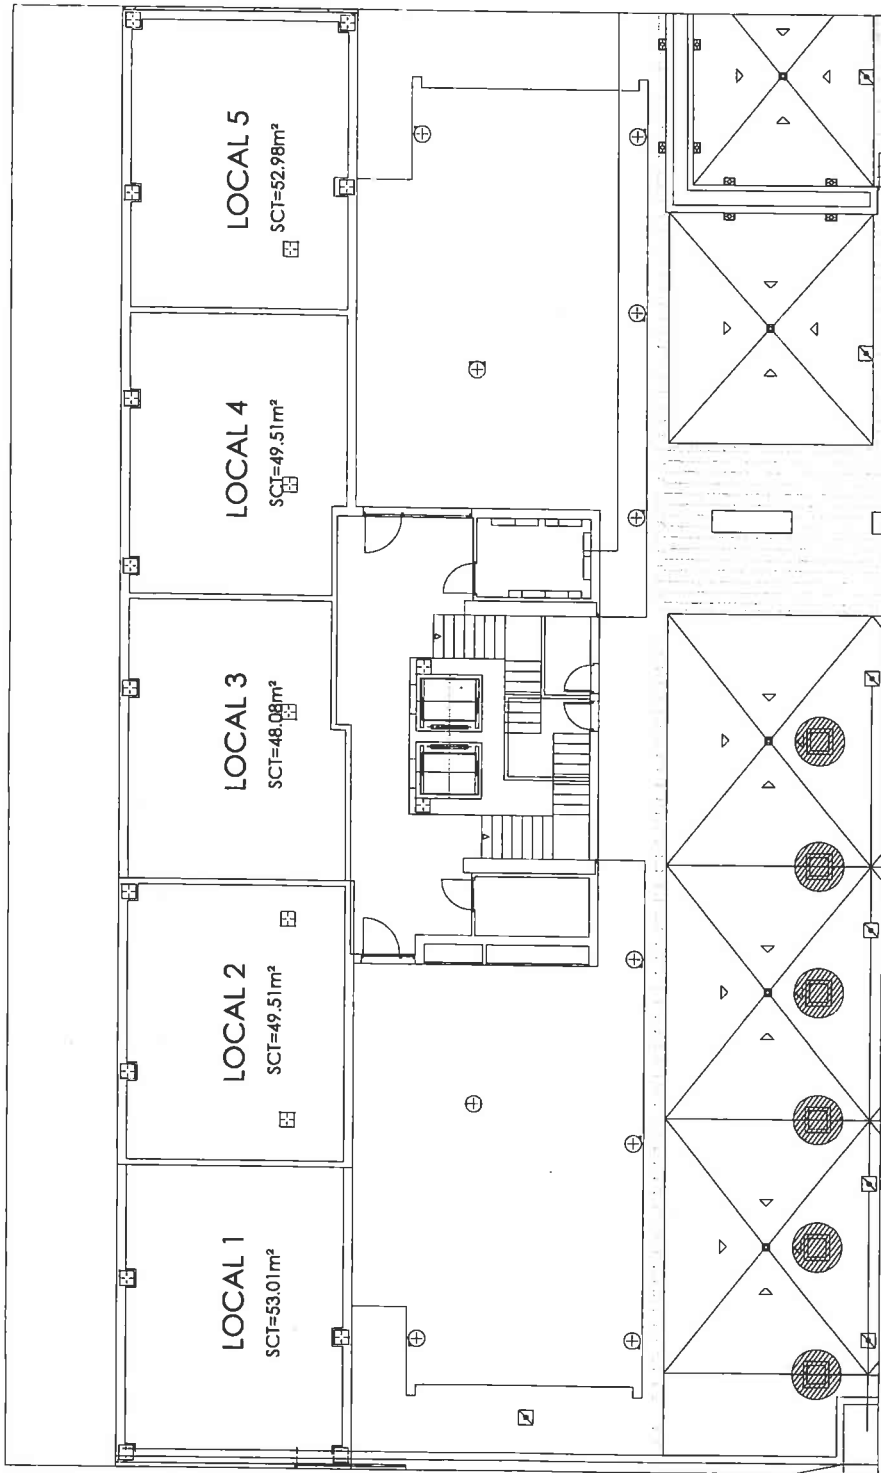

MANZANA F PARCELA F3
 PLANTA BAJA
 ESCALA 1:100

SUPERFICIE CONTRIBUIDA LOCAL 1 33,91m² LOCAL 2 49,51m² LOCAL 3 48,08m² LOCAL 4 49,51m² LOCAL 5 52,98m²